



POMPANO COMMERCE CENTER

BUILDING 1- FLOOR PLAN

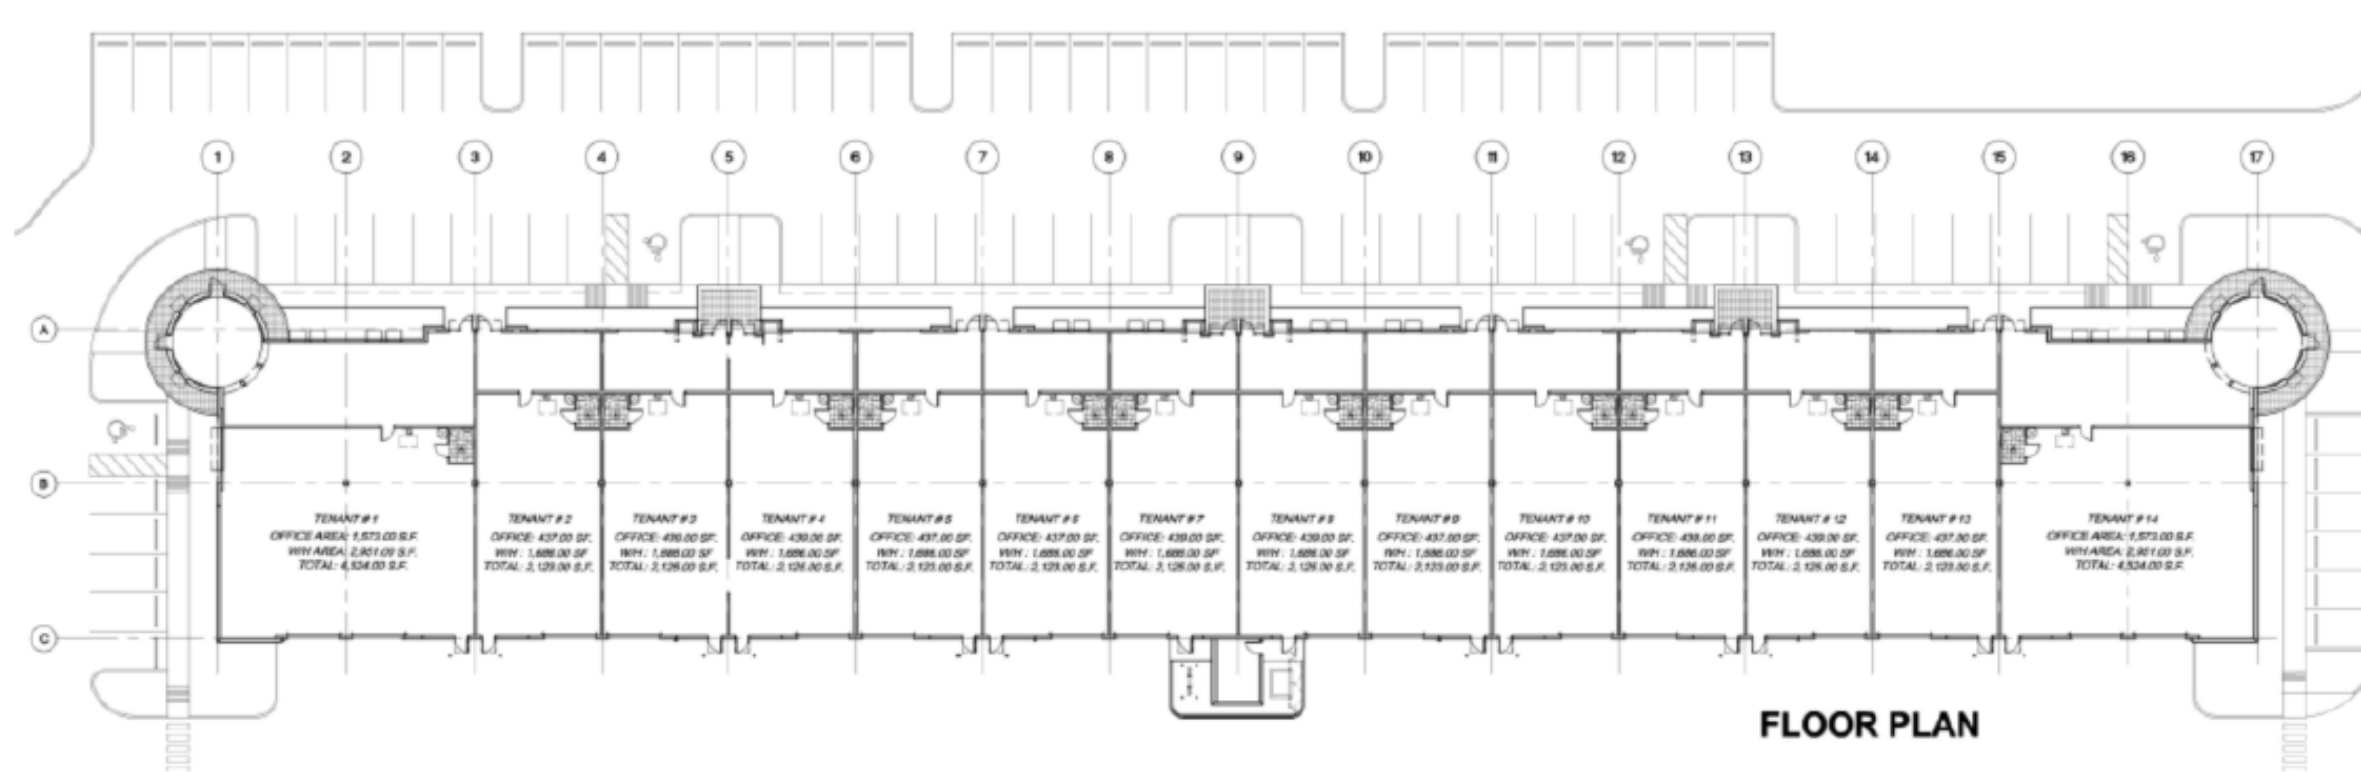


BUILDING 1 - AREA CALCULATIONS	
OFFICE SPACE:	8,402.00 S.F.
REMAINING WAREHOUSE SPACE:	26,134.00 S.F.
TOTAL AREA BLDG 1:	34,536.00 S.F.

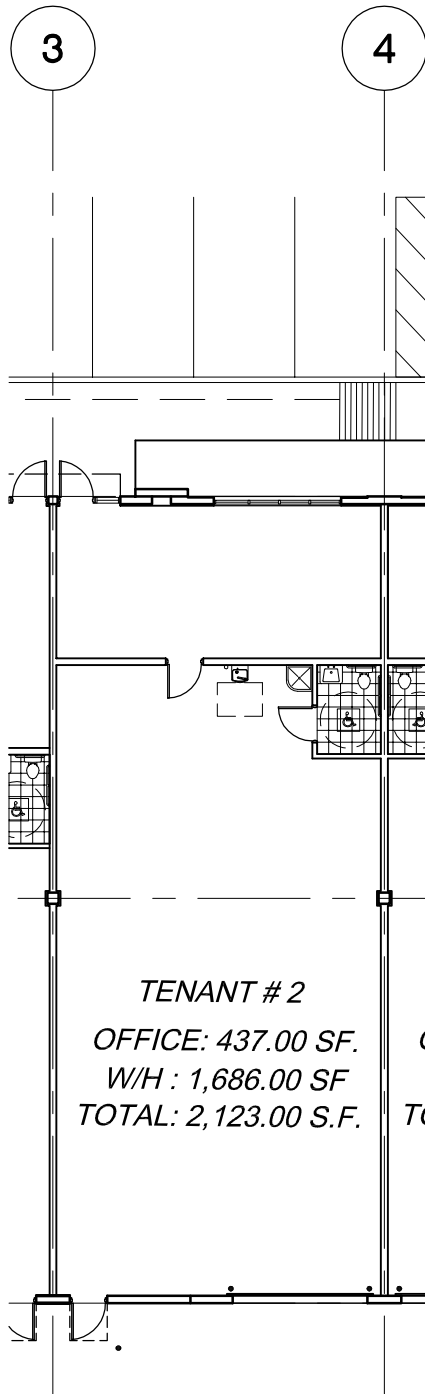


BLDG # 1- TENANT 2 - FLOOR PLAN
SCALE: 1/16" = 1'-0"

POMPANO COMMERCE CENTER - PHASE 1	04.002.01		SK-2
	RLCRetzschArLanaochiCaycedotects		

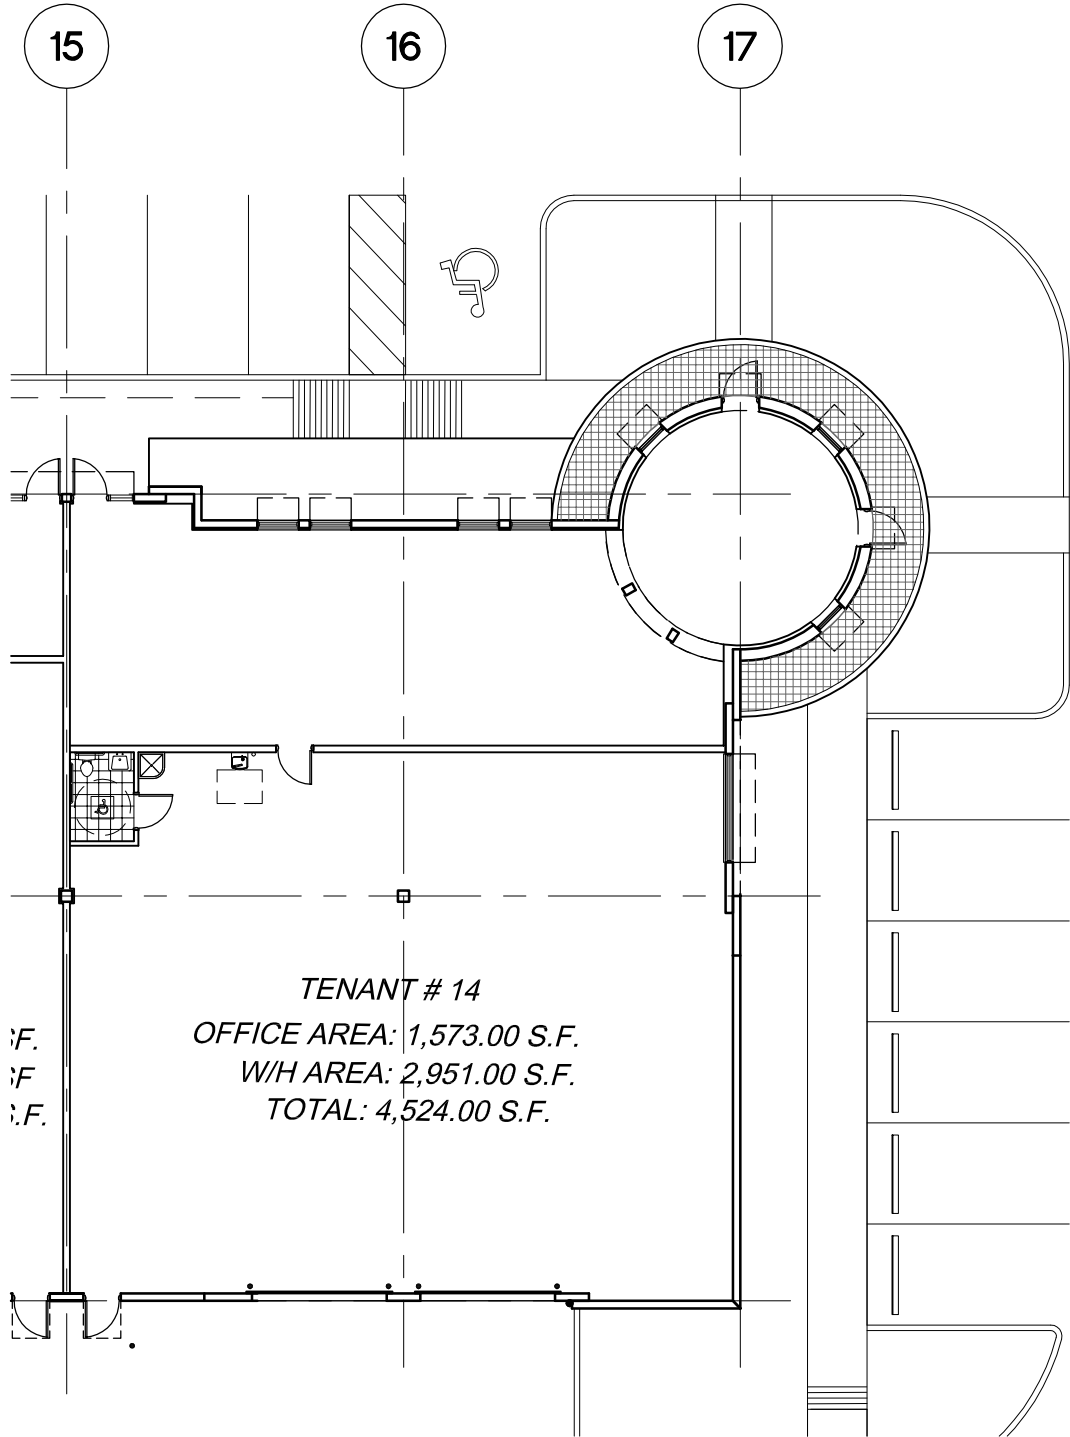

BLDG # 1- TENANT 14 - FLOOR PLAN
SCALE: 1/16" = 1'-0"

POMPANO COMMERCE CENTER - PHASE 1	04.002.01	SK-14
	RLCRetzschArLanaochiCaycedotects	
<small>© COPYRIGHT RETZSCH LANAO CAYCEDO ARCHITECTS 2006</small>		

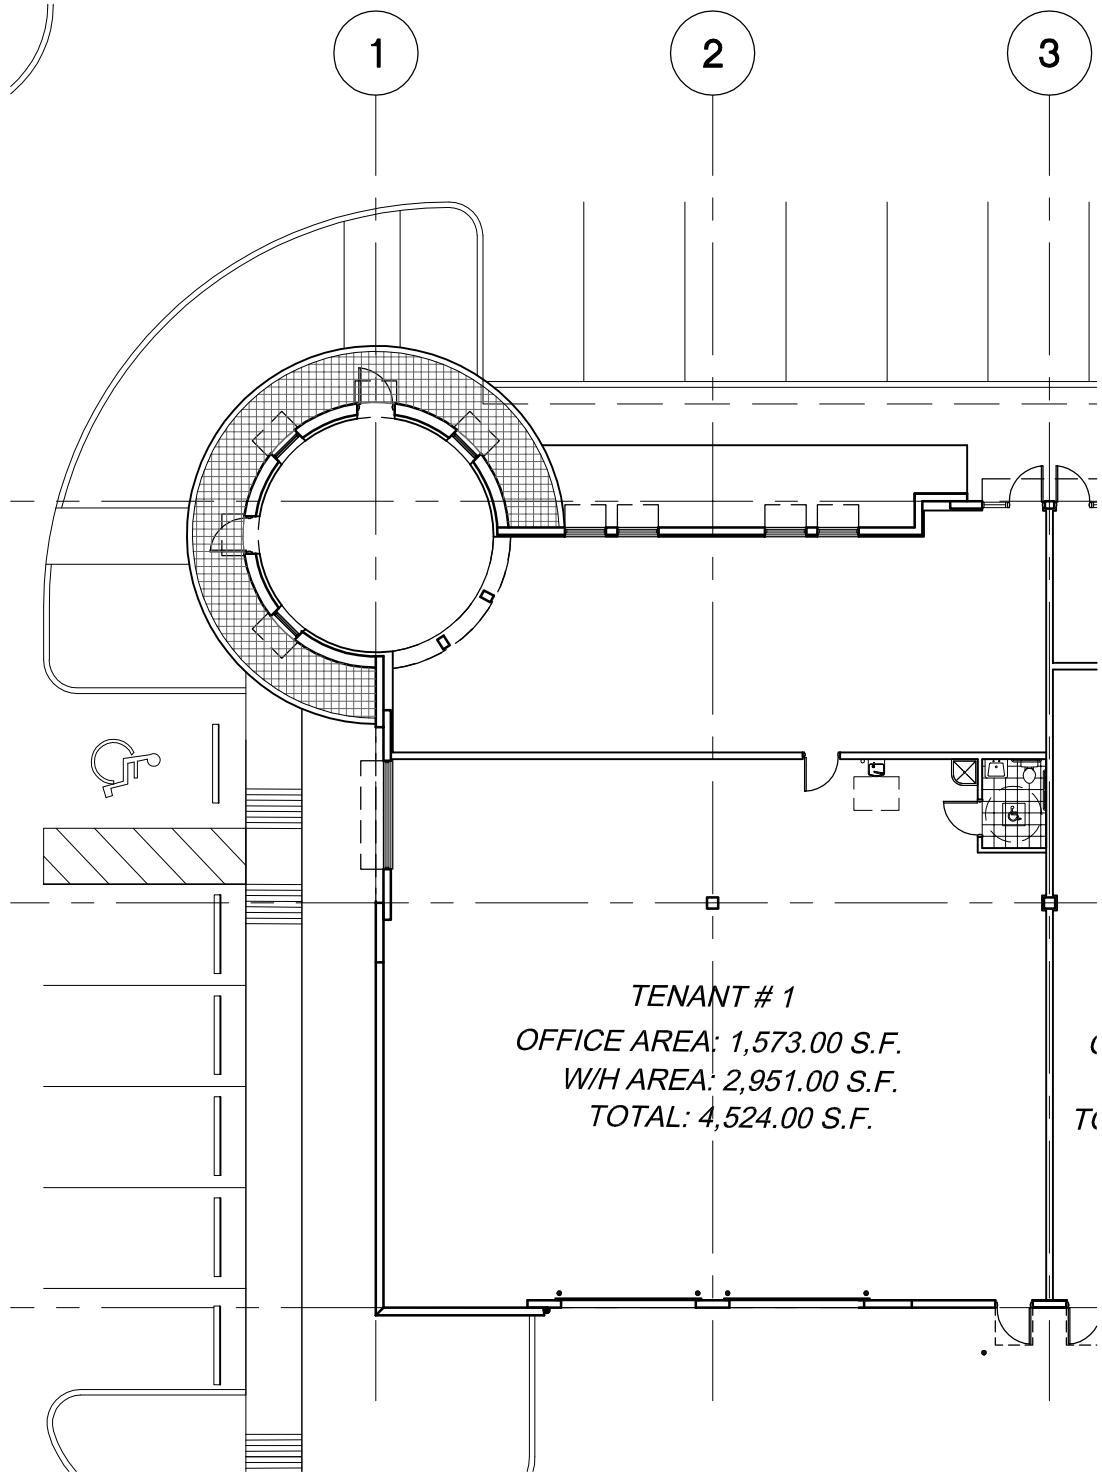


BLDG # 1 TENANT 1 - FLOOR PLAN
SCALE: 1/16" = 1'-0"

POMPANO COMMERCE CENTER - PHASE 1	04.002.01	SK-1
	RLC Retzsch Ar Lanao Chi Caycedo tects	


© COPYRIGHT RETZSCH LANAO CAYCEDO ARCHITECTS 2006

POMPANO COMMERCE
CENTER

BUILDING 2 - FLOOR PLAN

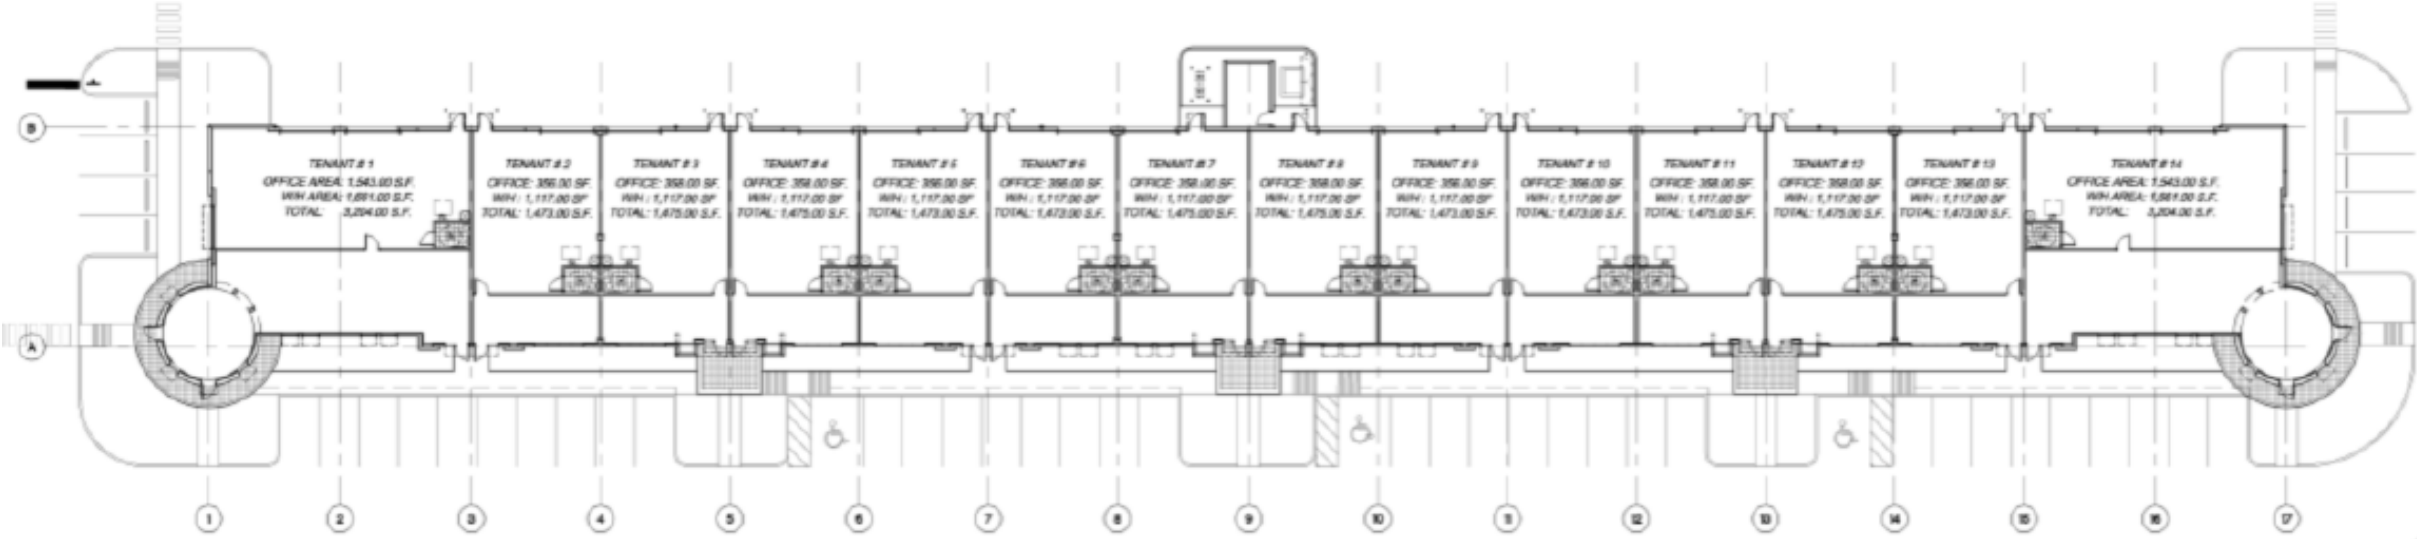


BUILDING 2 - AREA CALCULATIONS		
	OFFICE SPACE:	7,370.00 S.F.
	REMAINING WAREHOUSE SPACE:	16,726.00 S.F.
	TOTAL AREA BLDG 2:	24,096.00 S.F.

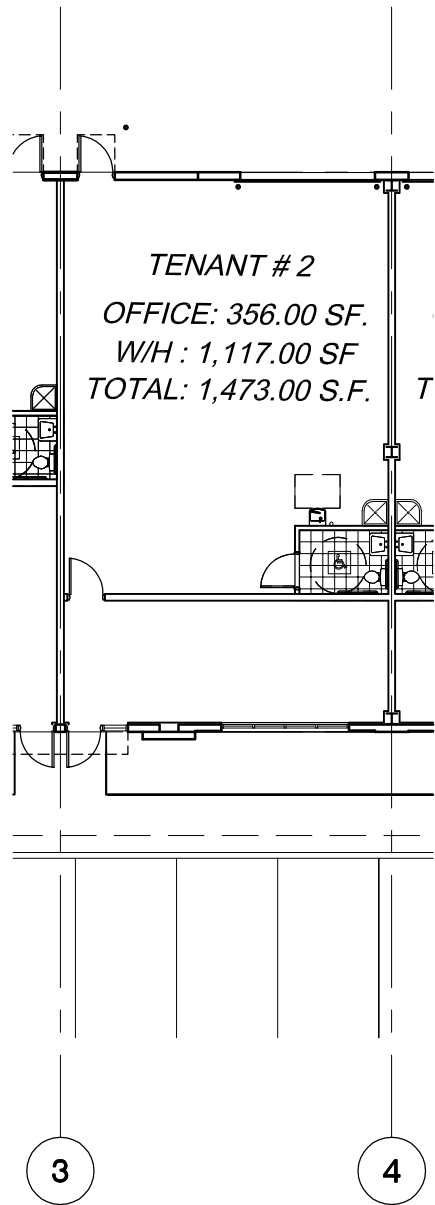


BLDG # 2- TENANT 2 - FLOOR PLAN
SCALE: 1/16" = 1'-0"

POMPANO COMMERCE CENTER - PHASE 1	04.002.01	SK-2
	RLC Retzsch Ar Lanao Chi Caycedo tects	

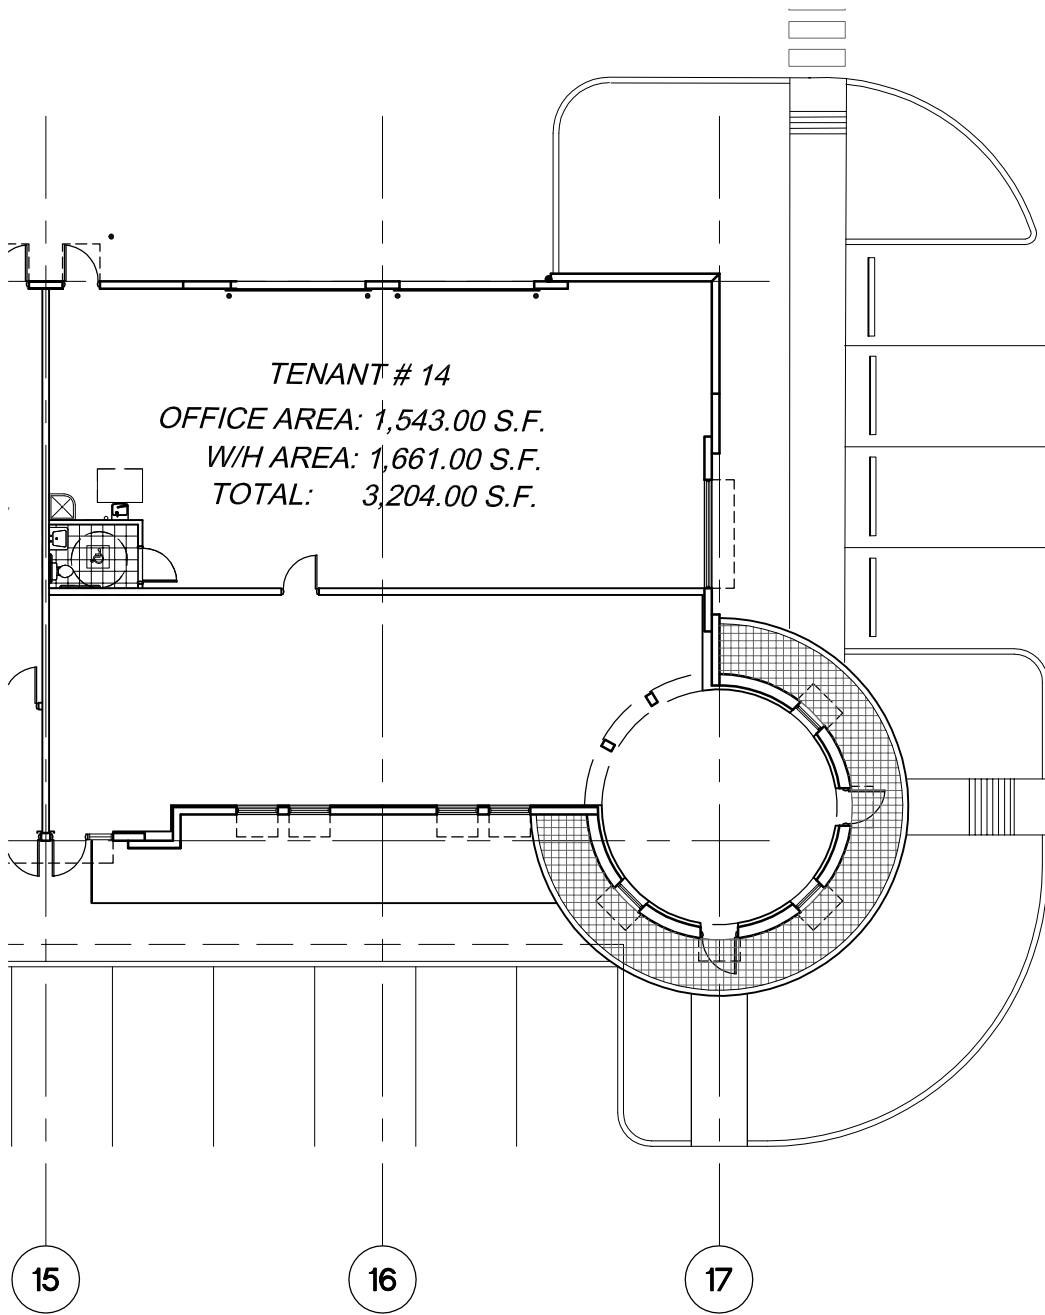

BLDG # 2- TENANT 14 - FLOOR PLAN
 SCALE: 1/16" = 1'-0"

POMPANO COMMERCE CENTER - PHASE 1	04.002.01	SK-14
RLC Retzsch Ar Lanao Chi Caycedo tects		
© COPYRIGHT RETZSCH LANAO CAYCEDO ARCHITECTS 2006		

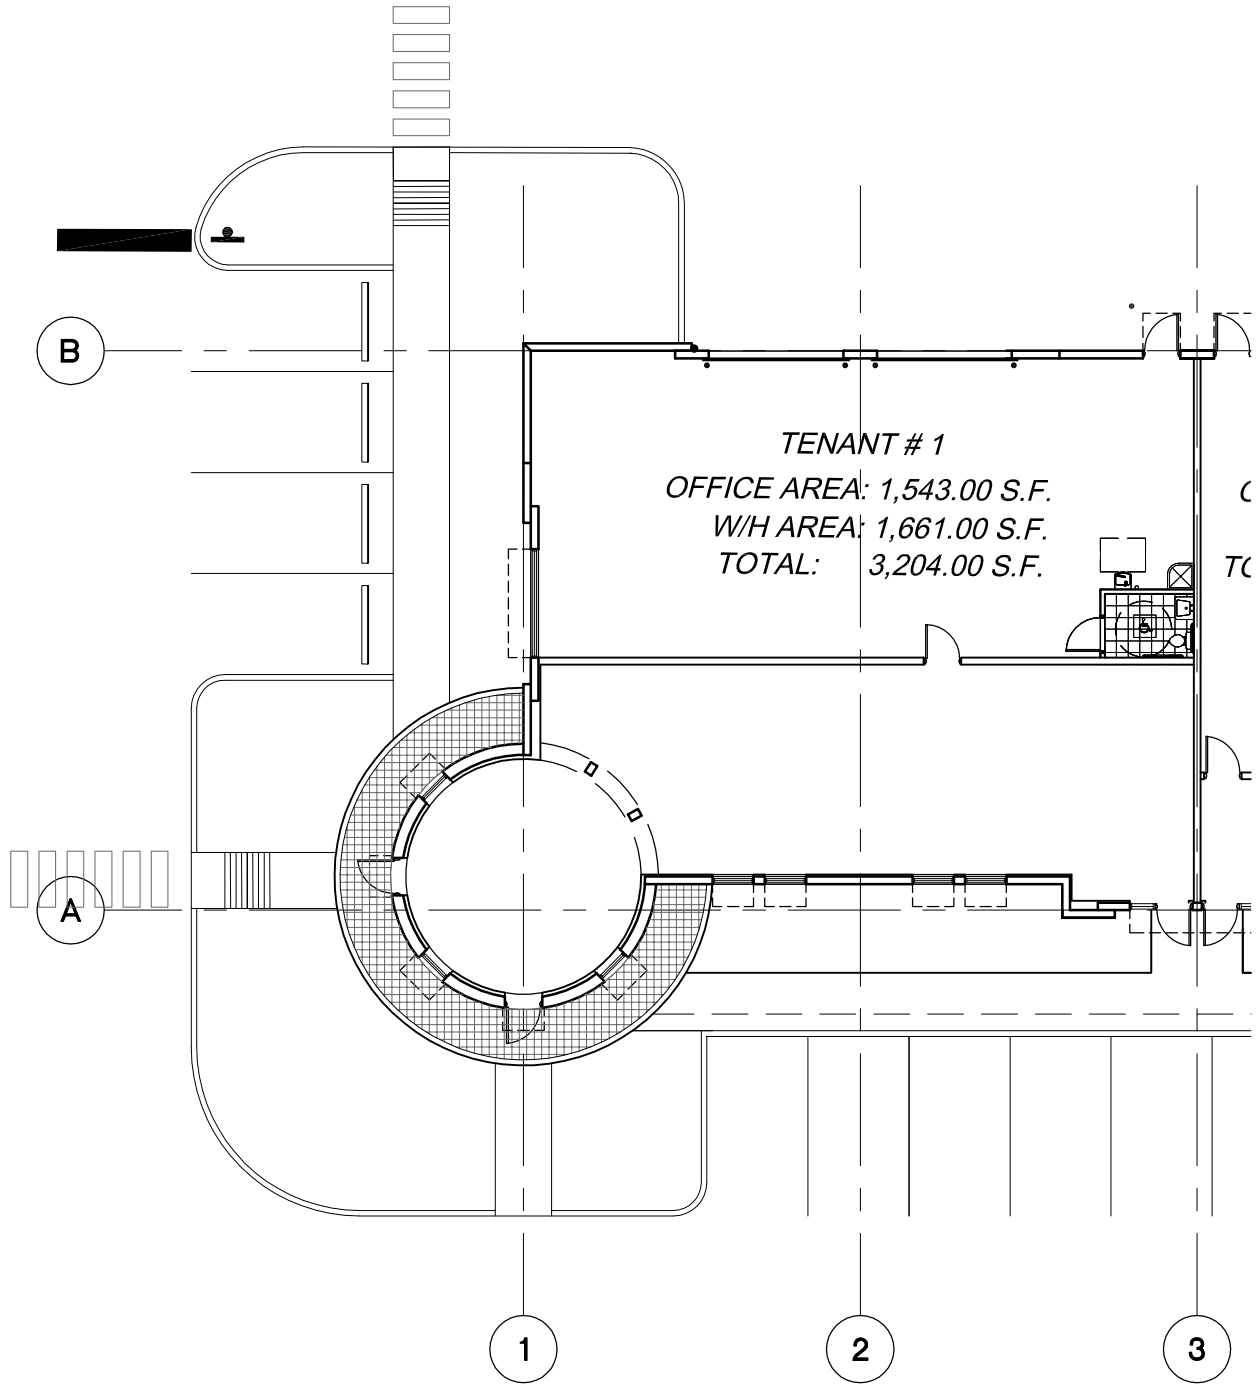

TENANT # 1
 OFFICE AREA: 1,543.00 S.F.
 W/H AREA: 1,661.00 S.F.
 TOTAL: 3,204.00 S.F.

BLDG # 2- TENANT 1 - FLOOR PLAN
SCALE: 1/16" = 1'-0"

POMPANO COMMERCE CENTER - PHASE 1	04.002.01	SK-1
	RLC Retzsch Ar Lanao Chi Caycedo tects	
© COPYRIGHT RETZSCH LANAO CAYCEDO ARCHITECTS 2006		